


three inches = one foot  
one and one half inches = one foot  
one inch = one foot  
three quarters inch = one foot  
one half inch = one foot  
one half inch = one foot  
three eighths inch = one foot  
one quarter inch = one foot  
one eighth inch = one foot


## Abbreviations

AFF	ABOVE FINISHED FLOOR	MB	MARKERBOARD
ACT	ACOUSTICAL TILE	MFG	MANUFACTURER
ADJ	ADJACENT	MAS	MASONRY
ADMIN. ASSIST.	ADMINISTRATIVE ASSISTANT	MO	MASONRY OPENING
ALT	ALTERNATE	MATL	MATERIAL
ALUM	ALUMINUM	MAX	MAXIMUM
ADA	AMERICANS WITH DISABILITIES ACT	MECH	MECHANICAL
APPROX	APPROXIMATE	MED. ROOM	MEDICATIONS ROOM
ARCH	ARCHITECTURAL	MDF	MEDIUM DENSITY FIBERBOARD
AD	AREA DRAIN	MEM	MEMBRANE
AUTH	AUTHORITY	MET. MTL	METAL
AED	AUTOMATED-EXTERNAL DIFIBRILLATOR	MTD	MOUNTED
BB	BULLETIN BOARD	MINIMUM / MINUTE	MINIMUM / MINUTE
BRG	BEARING	MISC	MISCELLANEOUS
BLKG	BLOCKING	NC	NON COMBUSTIBLE
BD	BOARD	NS	NOT IN CONTRACT
BOT	BOTTOM	NOM	NOMINAL
BLDG	BUILDING	NIC	NOT TO SCALE
BUR	BUILT-UP ROOF ( ING )	NTS	NOT TO SCALE
CAB	CABINET	NO	NUMBER
CPT	CARPET	OC	ON CENTER
CI	CAST IRON	OD	OUTSIDE DIAMETER
CB	CATCH BASIN	OFD	OVERFLOW DRAIN
CR. CT. ALCOVE	CRASH CART ALCOVE	OH	OPPOSITE HAND
CLR OPNG	CLEAR OPENING	OPNG	OPENING
CLG	CEILING	OPP	OPPOSITE
CEM	CEMENT	OSCI	OWNER SUPPLIED, CONTRACTOR INSTALLED
CFMF	COLD FORMED METAL FRAMING	PTD	PAINTED
CL	CENTERLINE/ COLUMN LINE	PR	PAIR
CT	CERAMIC TILE	PNL	PANEL
CO	CLEAN OUT	PTN	PARTITION
COL	COLUMN	PLAS	PLASTER
CONC	CONCRETE	PLAM	PLASTIC LAMINATE
CMU	CONCRETE MASONRY UNIT	PL	PLATE
CONT	CONTINUOUS	PWD	PLYWOOD
CONTR	CONTRACTOR	PT	POINT
CJ	CONTROL JOINT	PVC	POLYVINYL CHLORIDE
CG	CORNER GUARD STAINLESS STEEL	PSI	POUNDS PER SQ. INCH
CTR	COUNTER	PC	PRE-CAST
DEG	DEGREE ( S )	PRE-FAB	PREFABRICATED
DEMO	DEMOLISH	PROJ	PROJECTION
DET	DETAIL	PL	PROPERTY LINE
DIAG	DIAGONAL	QTY	QUANTITY
DIA	DIAMETER	QT	QUARRY TILE
DIM	DIMENSION	RAD	RADIUS
DR	DOOR	RLG	RAILING
DN	DOWN	RWL	RAIN WATER LEADER
DWG	DRAWING	REC	RECESSED
EA	EACH	REF	REFER TO
EF	EACH FACE	REINF	REINFORCE ( D ) ( ING )
EG	END GUARD STAINLESS STEEL	REQ'D	REQUIRED
EIV	EACH WAY	RA	RETURN AIR
ELEC	ELECTRIC ( AL )	REV	REVISION
EWC	ELECTRIC WATER COOLER	RH	RIGHT HAND
EL	ELEVATION	R/FEC	RECESSED FEC
EM	EMERGENCY	RISER	RISER
EOS	EDGE OF SLAB	RD	ROOF DRAIN
EO	EQUAL	RS	ROLLER SHADE
EPDM	SYNTHETIC RUBBER MEMBRANE (ETHYLENE PROPYLENE DIENE MONOMER)	RO	ROUGH OPENING
EJ	EXPANSION JOINT	SECT	SECTION
EXT	EXTERIOR	S/FEC	SURFACE MOUNTED FEC
EIFS	EXTERIOR INSULATION AND FINISH SYSTEM	SIM	SIMILAR
EQUIP. ROOM	EQUIPMENT ROOM	SL	SLOPE
FS	FAR SIDE	SOL	SOLID
FIN	FINISH ( ED )	SC	SOLID CORE
FA	FIRE ALARM	SPEC	SPECIFICATIONS
FEC	FIRE EXTINGUISHER CABINET	SQ	SQUARE
FHC	FIRE HOSE CABINET	SST	STAINLESS STEEL
FH	FIRE HYDRANT	STD	STANDARD
FL	FLOOR	STL	STEEL
FD	FLOOR DRAIN	SD	STORM DRAIN
FT	FOOT	S.O.	SLAB OPENING
FTG	FOOTING	STRUCT	STRUCTURAL
GA	GAGE	SFC	SURFACE
GALV	GALVANIZED	SUSP	SUSPENDED
GL	GLASS	TB	TACKBOARD
GRD	GRADE	TEMP	TEMPERED/ TEMPERATURE
GD	GUARD	TZO	TERRAZZO
GWB	GYPSUM WALL BOARD	TH	THRESHOLD
H.C.	HOUSEKEEPING CLOSET	TOD	TOP OF DECK
HR	HANDRAIL	TOS	TOP OF STEEL
HD	HEAD	TOW	TOP OF WALL
HTG	HEATING	TOT	TOTAL
HVAC	HEATING, VENTILATING & AIR CONDITIONING	TRT	TREAD
HT	HEIGHT	TREATD	TREATED
HM	HOLLOW METAL	TYP	TYPICAL
HORIZ	HORIZONTAL	TV	TELEVISION
HW	HOT WATER	UL	UNDERWRITERS LABORATORIES INC. UNLESS NOTED OTHERWISE
ID	INSIDE DIAMETER	UNO	
INSUL	INSULATE ( D ) ( ION )	VEN	VENEER
INT	INTERIOR	VTR	VENT THROUGH ROOF
INV	INVERT	VIF	VERIFY IN FIELD
JAN	JANITOR	VERT	VERTICAL
JT	JOINT	VCT	VINYL COMPOSITION TILE
LAM	LAMINATED	VVC	VINYL WALL COVERING
LH	LEFT HAND	WB	WHITE BOARD
LT	LIGHT	WGA	WALL GUARD ACRYLIC
LOC	LOCATION/ LOCAL	WGS	WALL GUARD STAINLESS STEEL
GC	GENERAL CONTRACTOR	WSCT	WAINSCOT
EC	ELECTRICAL CONTRACTOR	WPFG	WATERPROOFING
PM	PROJECT MANAGER	WT	WEIGHT
PA	PROJECT ARCHITECT	WWF	WELED WIRE FABRIC
OWN	OWNER	W/	WITH
		W/O	WITHOUT
		WD	WOOD
		WP	WORK POINT


## Symbols

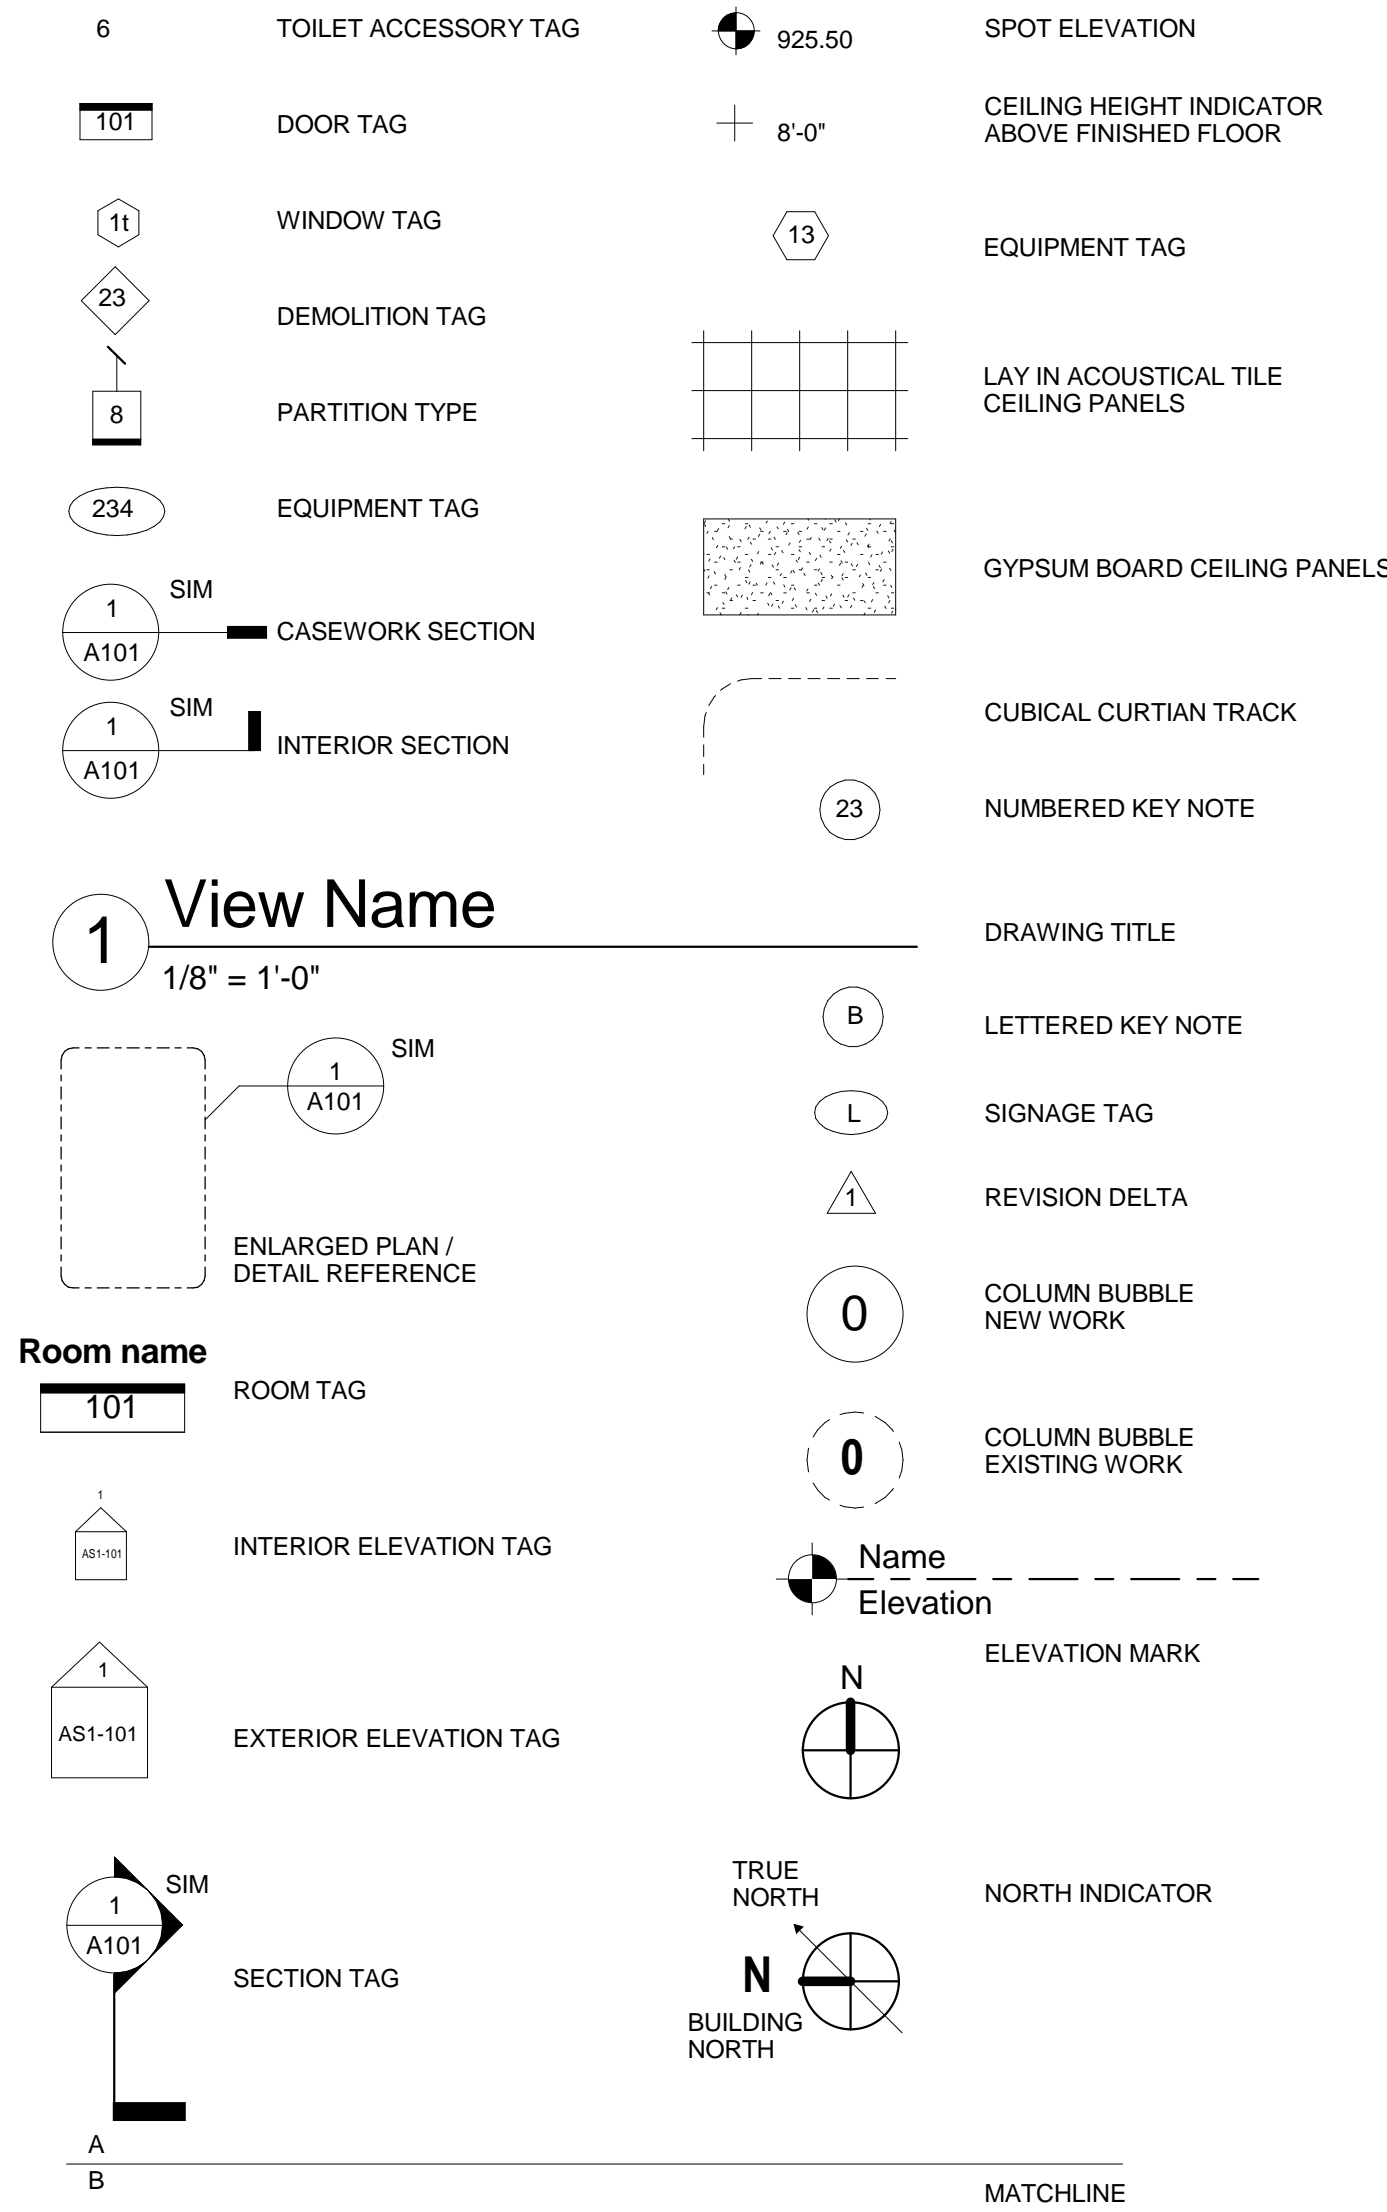

## Material Symbols

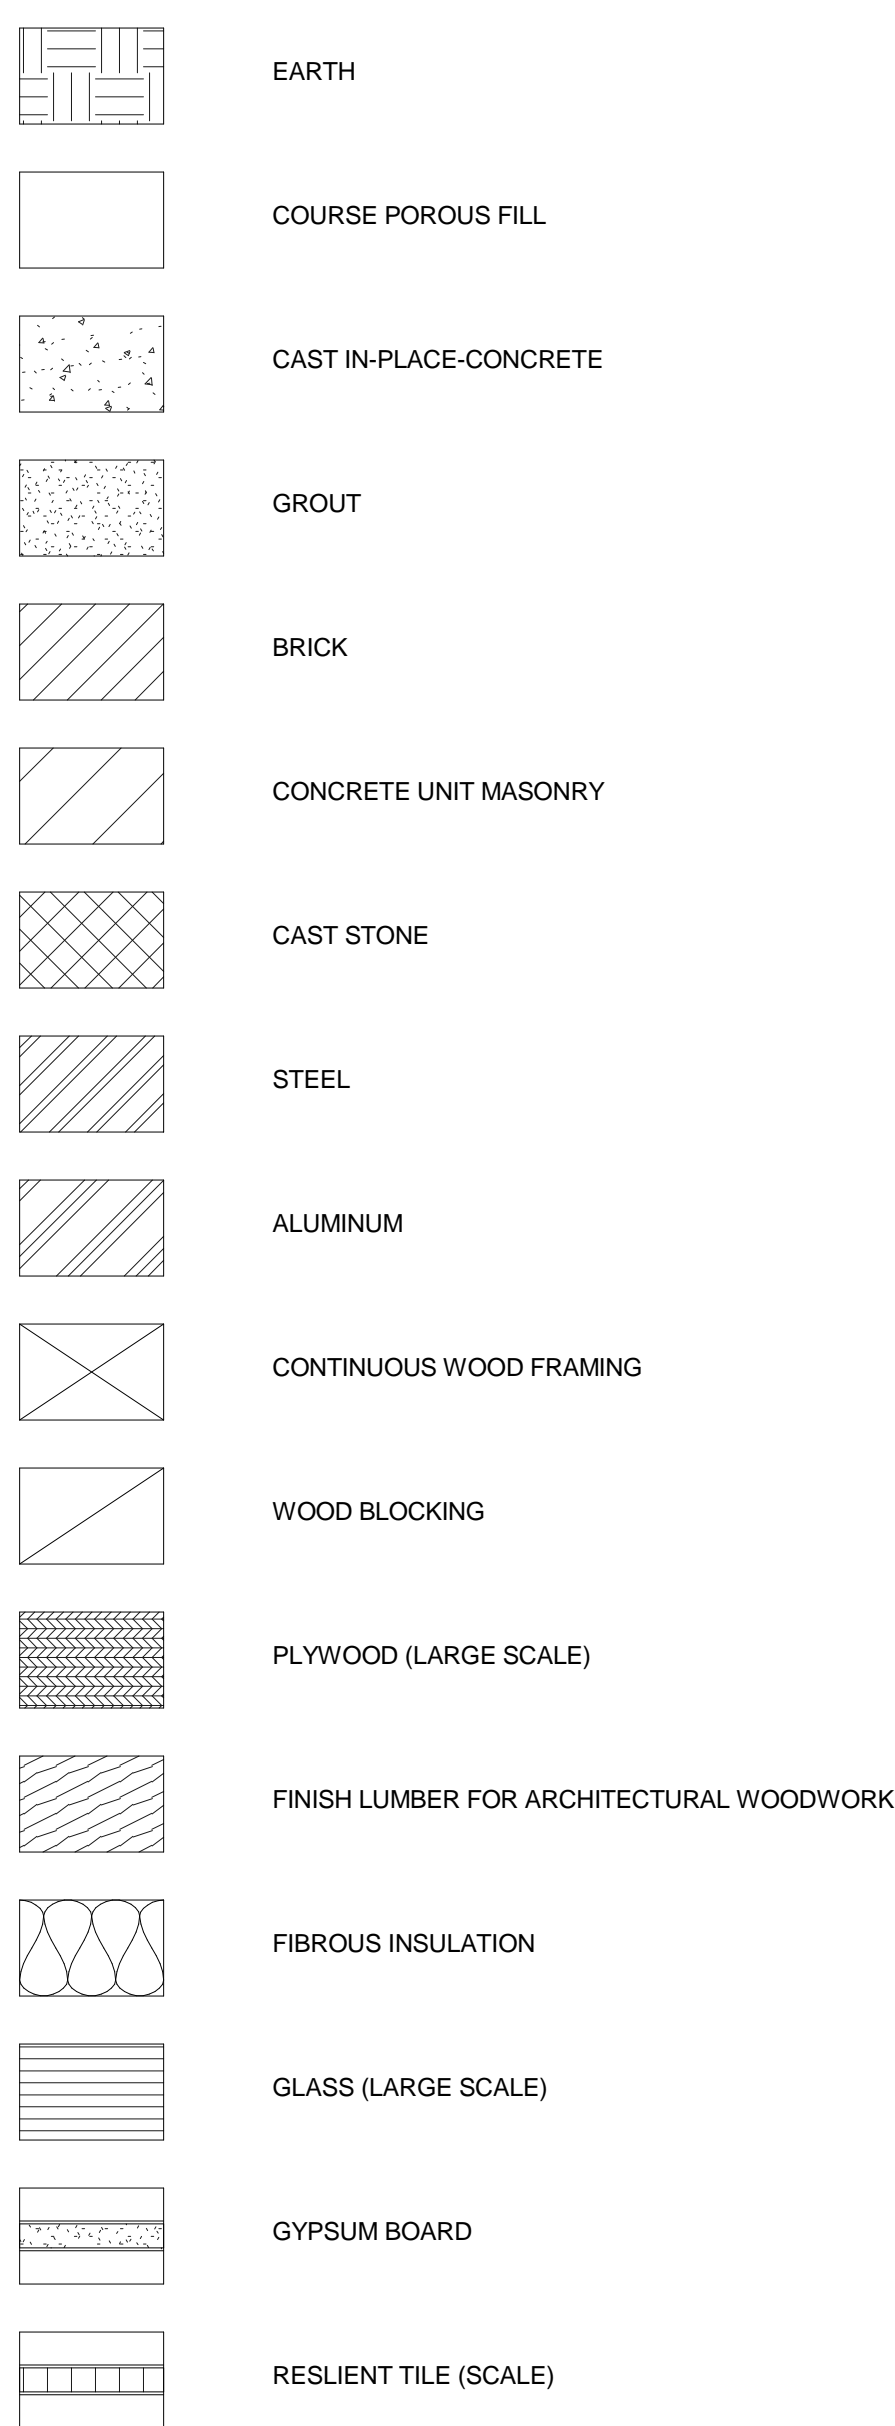


## Partition Rating Legend

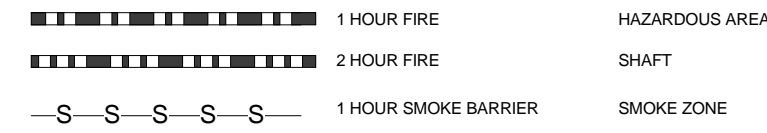

## General Notes

- DO NOT SCALE DRAWINGS.
- ALL DIMENSIONS ARE TO FINISHED FACE OF PARTITION (GWB), UNLESS NOTED OTHERWISE.
- CONTRACTOR SHALL FIELD VERIFY ALL CONDITIONS AND DIMENSIONS. CONTRACTOR SHALL NOTIFY THE ARCHITECT OF ALL DISCREPANCIES PRIOR TO COMMENCING WITH THE WORK.
- LARGE SCALE DETAILS SHALL GOVERN OVER SMALLER SCALE PLANS.
- NEW PARTITIONS ABUTTING EXISTING CONSTRUCTION SHALL BE ALIGNED TO PROVIDE A CONTINUOUS FLUSH FACE, UNLESS NOTED OTHERWISE.
- CONTRACTOR SHALL CLOSE (WITH MATERIALS MATCHING & ALIGNING WITH EXISTING ADJACENT CONSTRUCTION) ALL DUCT, GRILLE, PIPING & CONDUIT WALL, PARTITION, FLOOR AND ROOF OPENINGS THAT ARE SCHEDULED TO BE REMOVED OR ALTERED. BOND (TOOTH) NEW & EXISTING MASONRY, UNLESS NOTED OTHERWISE.
- CONTRACTOR SHALL PROVIDE ALL NEW OPENINGS REQUIRED IN NEW & EXISTING PARTITIONS, EXTERIOR WALLS, FLOORS AND ROOF FOR NEW & EXISTING MECHANICAL, ELECTRICAL AND PLUMBING WORK. FURNISH & INSTALL ALL REQUIRED UNTELS AND SLEEVES FOR ALL NEW & EXISTING PIPING CONDUITS, DUCTWORK, ETC. COORDINATE THIS WORK WITH MECHANICAL & ELECTRICAL CONTRACTORS. REFER TO MECHANICAL, ELECTRICAL, PLUMBING, AND FIRE PROTECTION DRAWINGS.
- CONTRACTOR SHALL MODIFY EXISTING INTERIOR PARTITIONS TO REMAIN SO AS TO MATCH AND ALIGN W/ NEW ADJACENT PARTITION CONSTRUCTION.
- TYPICAL LOCATION OF INTERIOR DOORS FROM ADJACENT WALL TO BE 6" TO THE INSIDE FACE OF FRAME UNLESS NOTED OTHERWISE.
- TOILETS MARKED AS ACCESS. TOILET ON THE FLOOR PLANS ARE DESIGNED TO MEET USA/FVA ACCESSIBILITY STANDARDS.

### Handicapped Accessible Mounting Heights

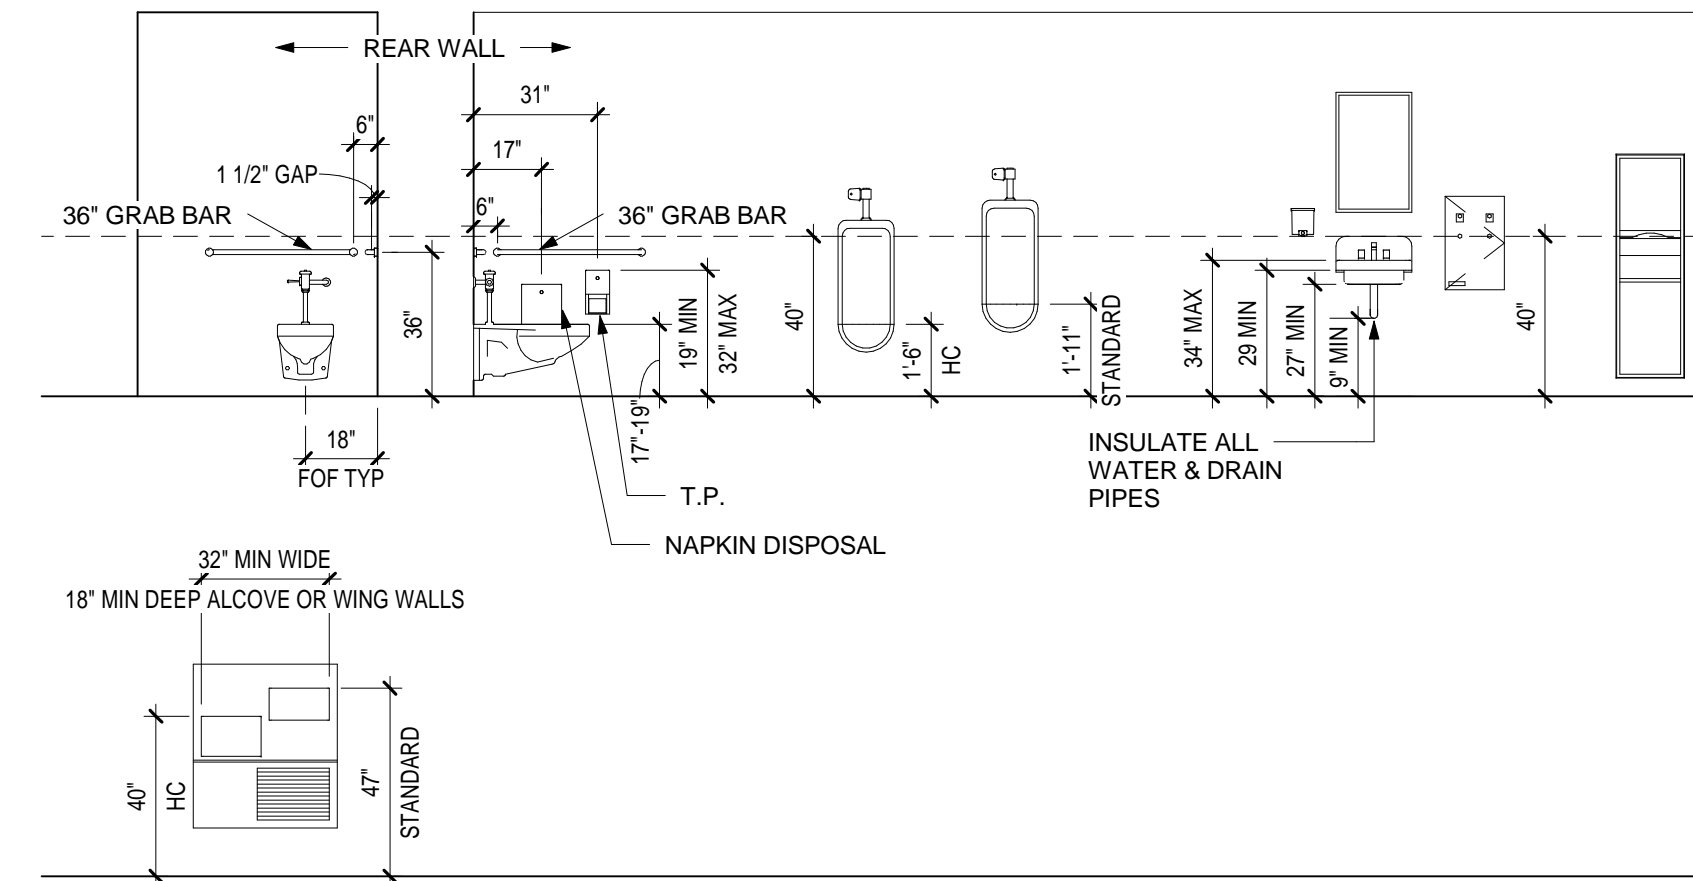

FOR CONSTRUCTION  
FULLY SPRINKLERED

--	--	